



POTRERO AVENUE

17TH TO 20TH ST

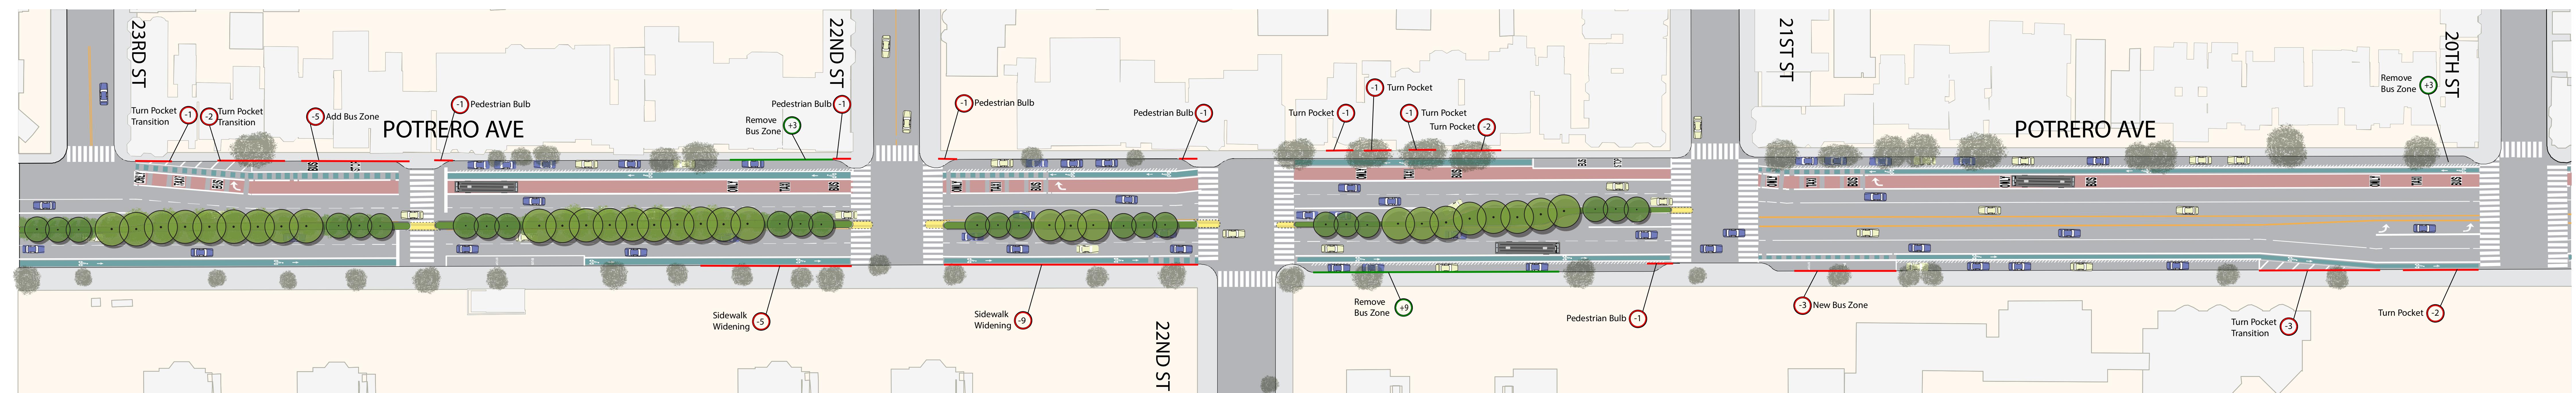

POTRERO AVENUE



20TH TO 23RD ST

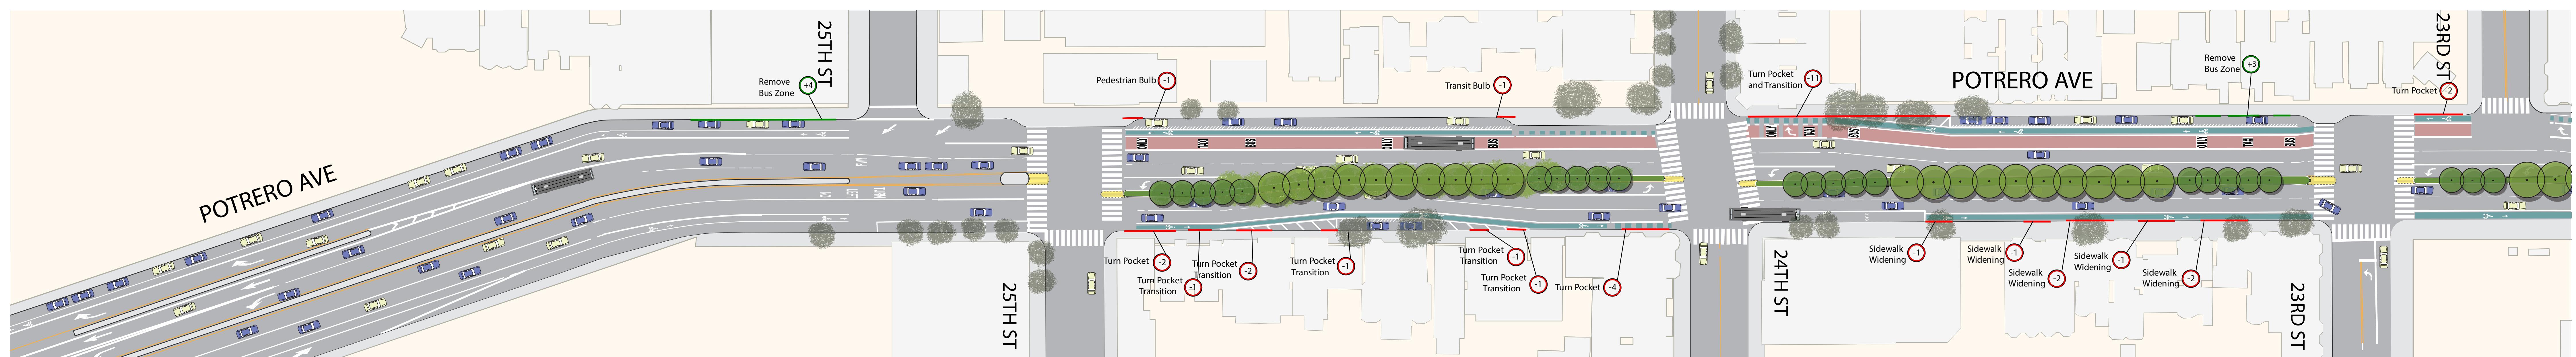

POTRERO AVENUE

23RD TO 25TH ST

SCALE: 1" = 40' - 0"

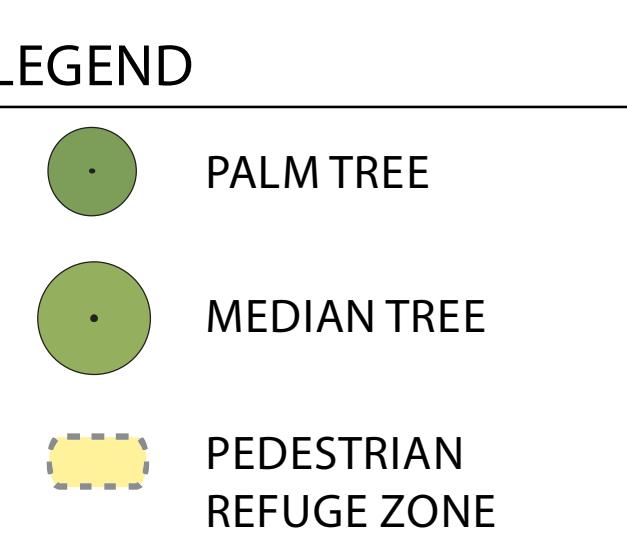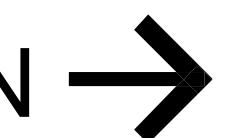


POTRERO STREETSCAPE IMPROVEMENTS

OPTION "A"




SEP 2013

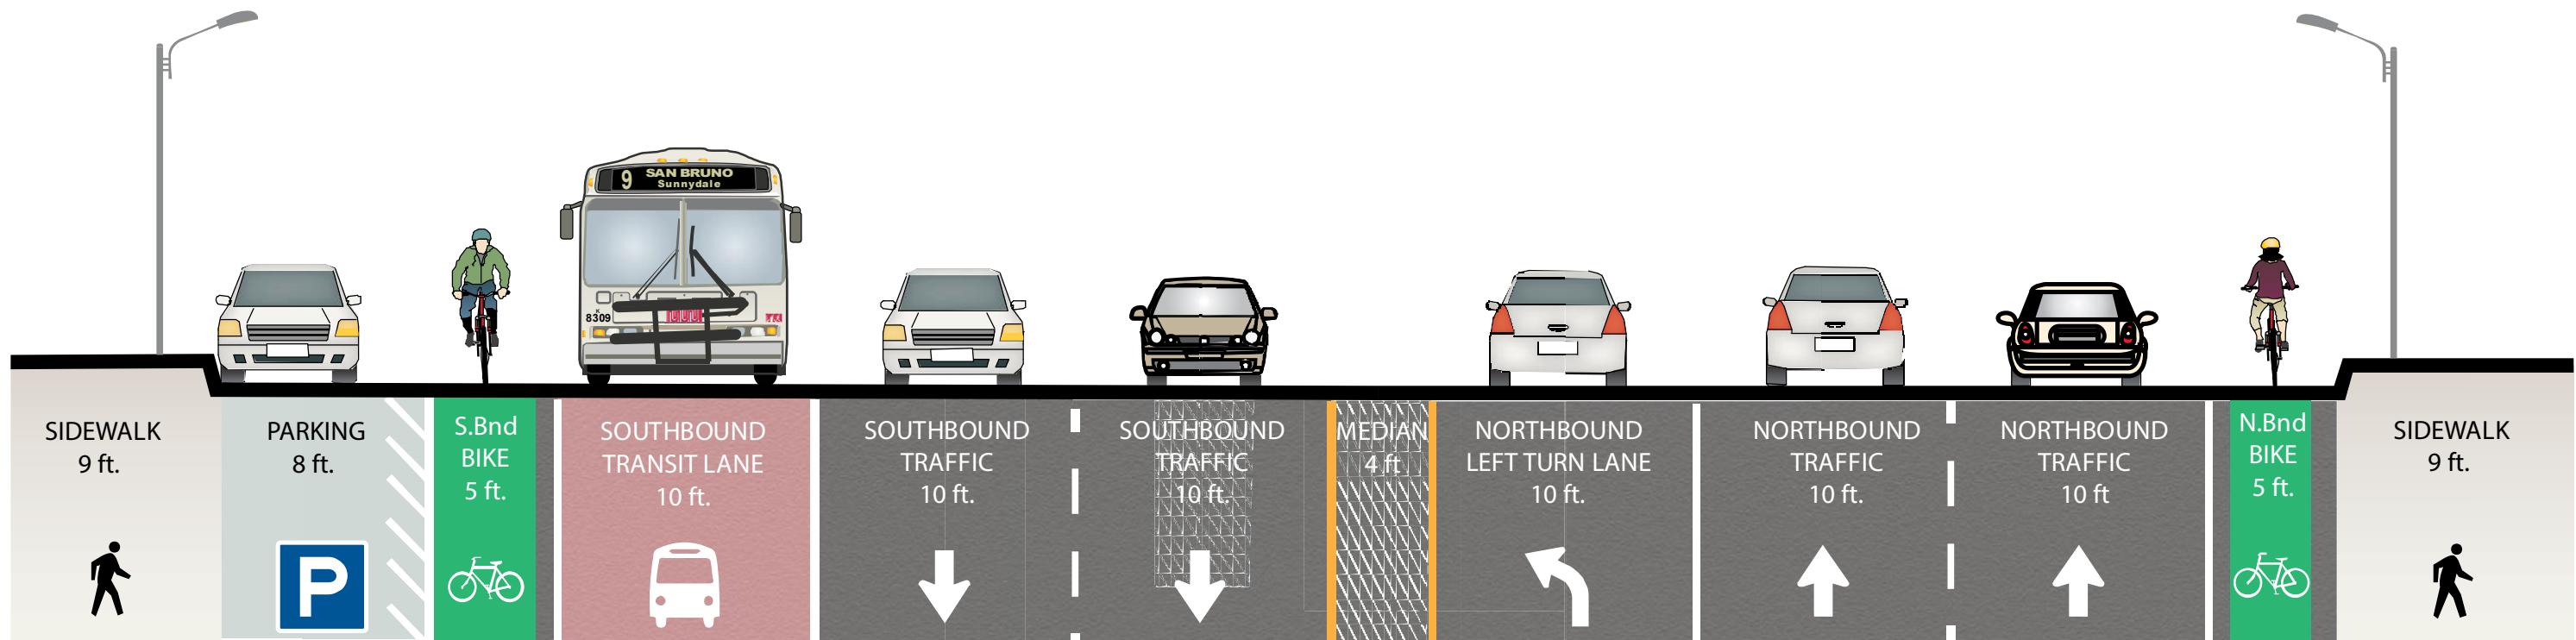


INTERSECTION

POTRERO AVENUE FACING NORTH 17TH TO 21ST, TYPICAL BLOCK

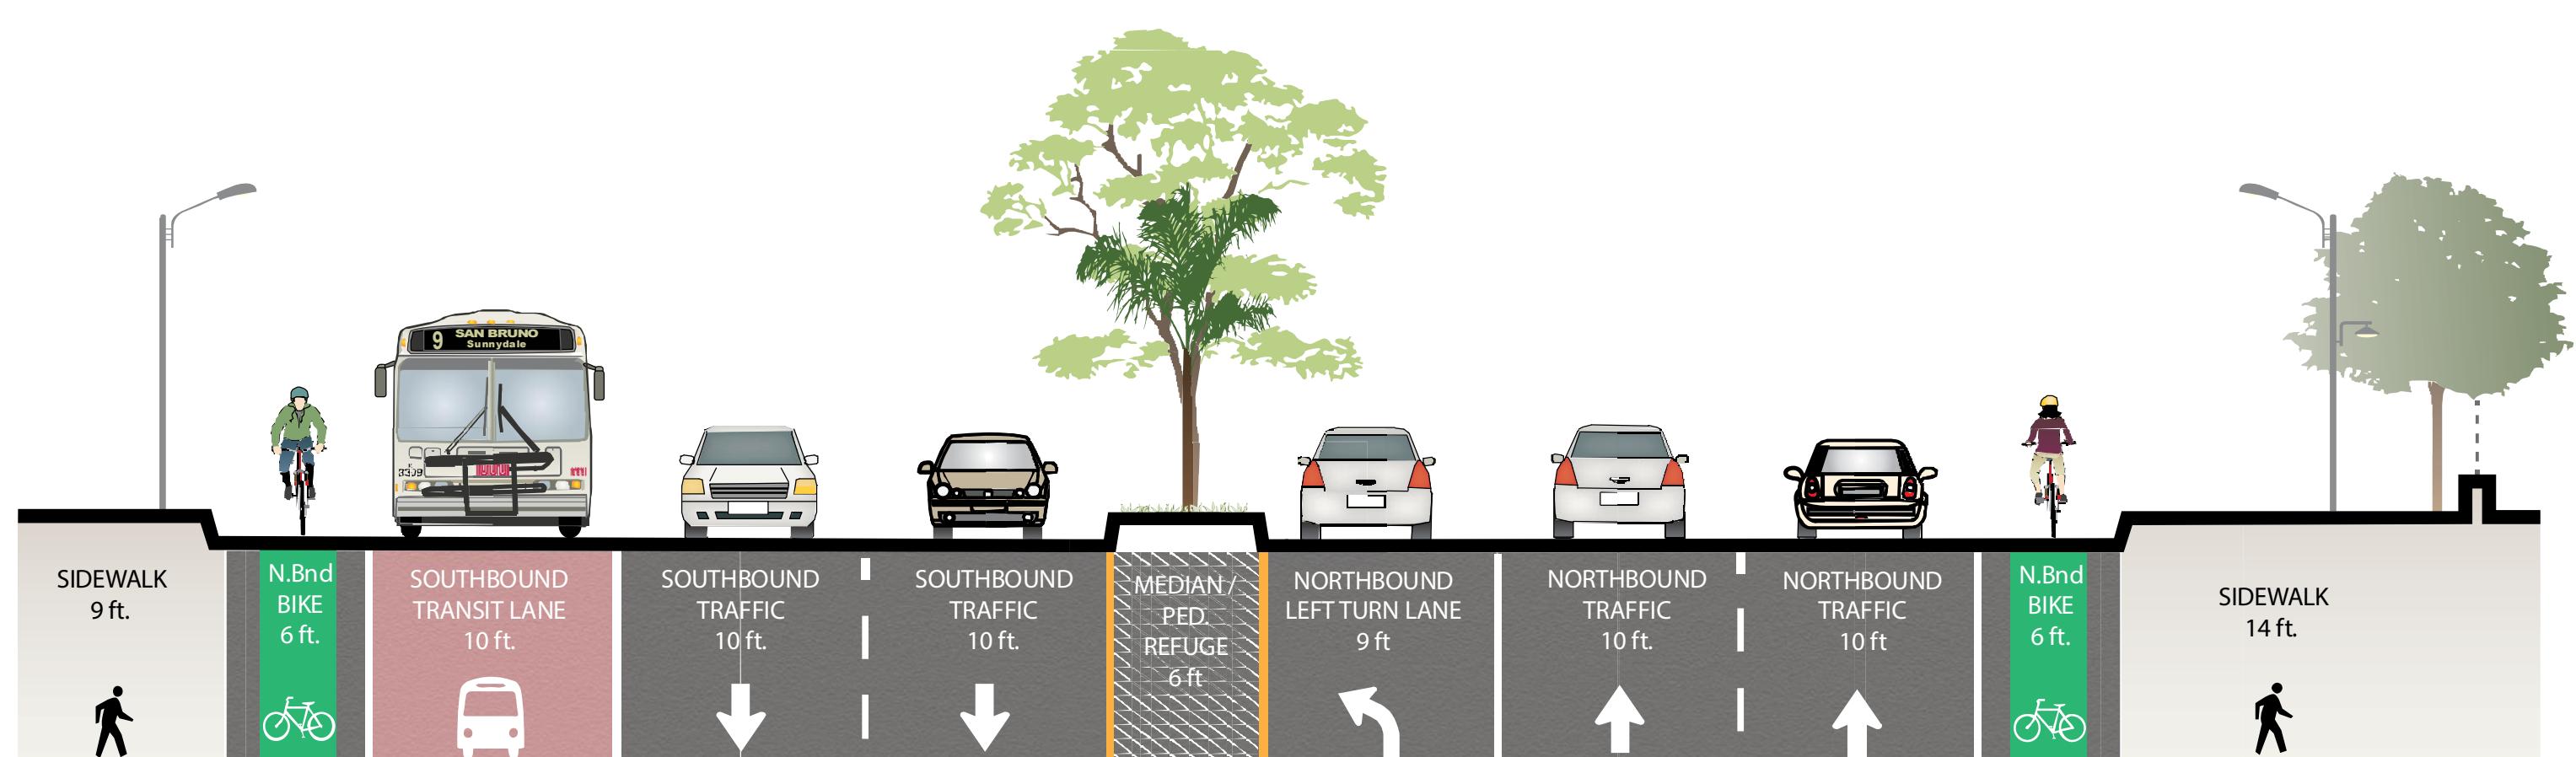


INTERSECTION

POTRERO AVENUE FACING NORTH 21ST TO 25TH, TYPICAL BLOCK

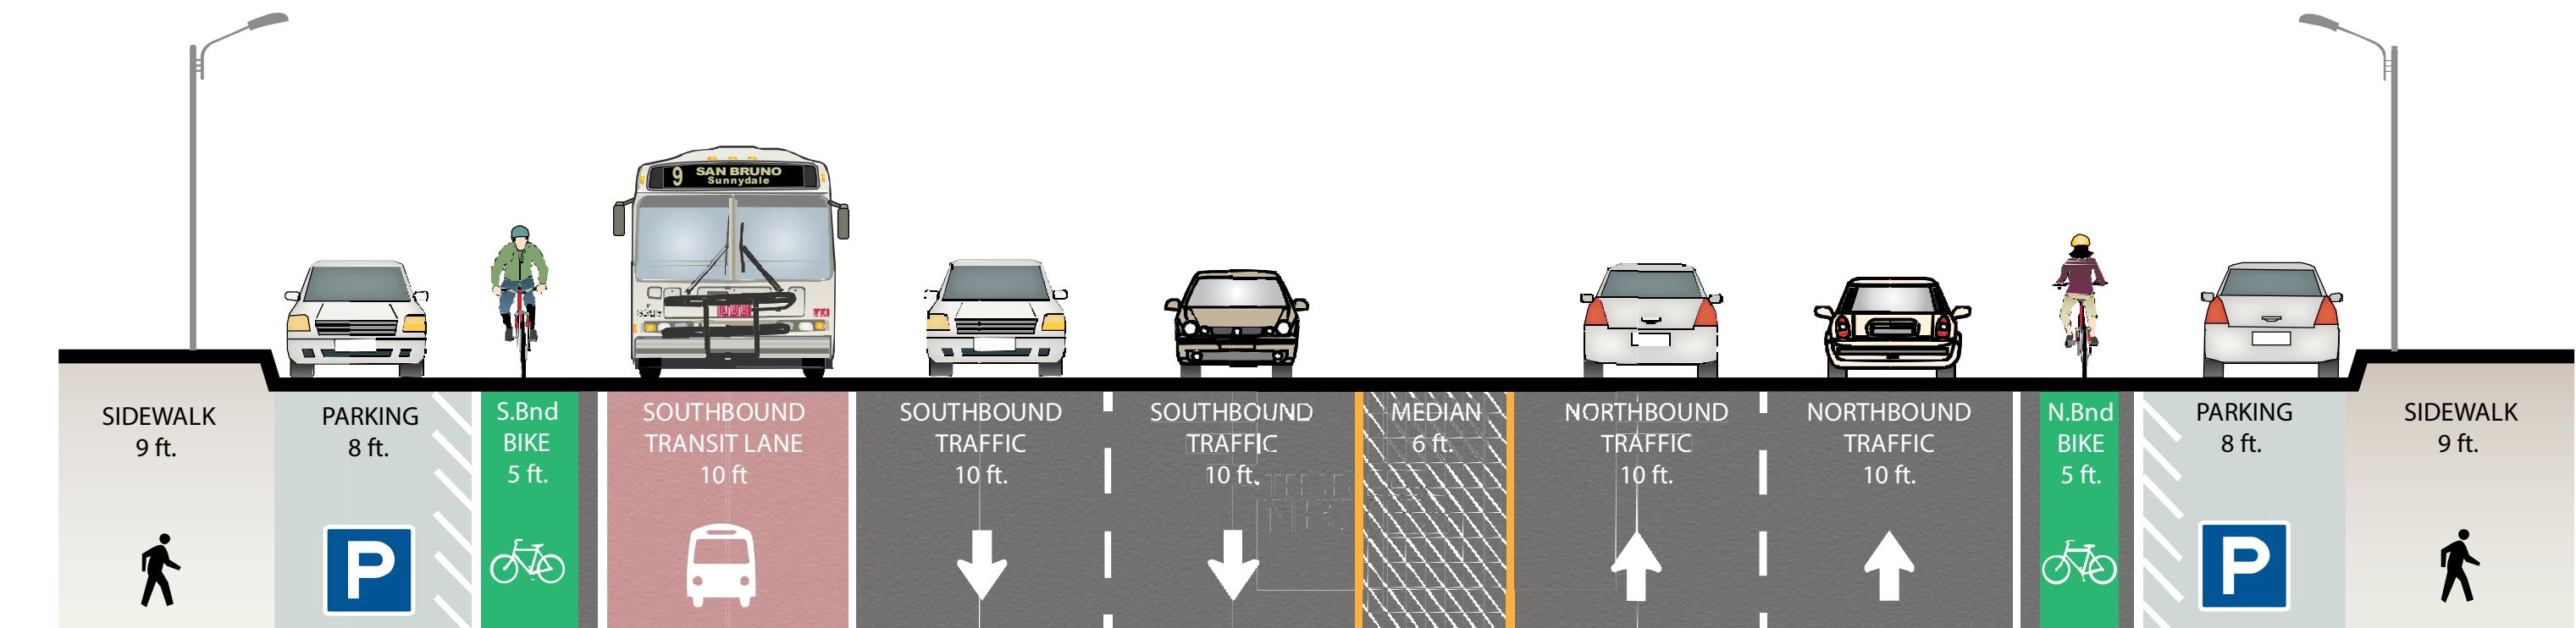

MIDBLOCK

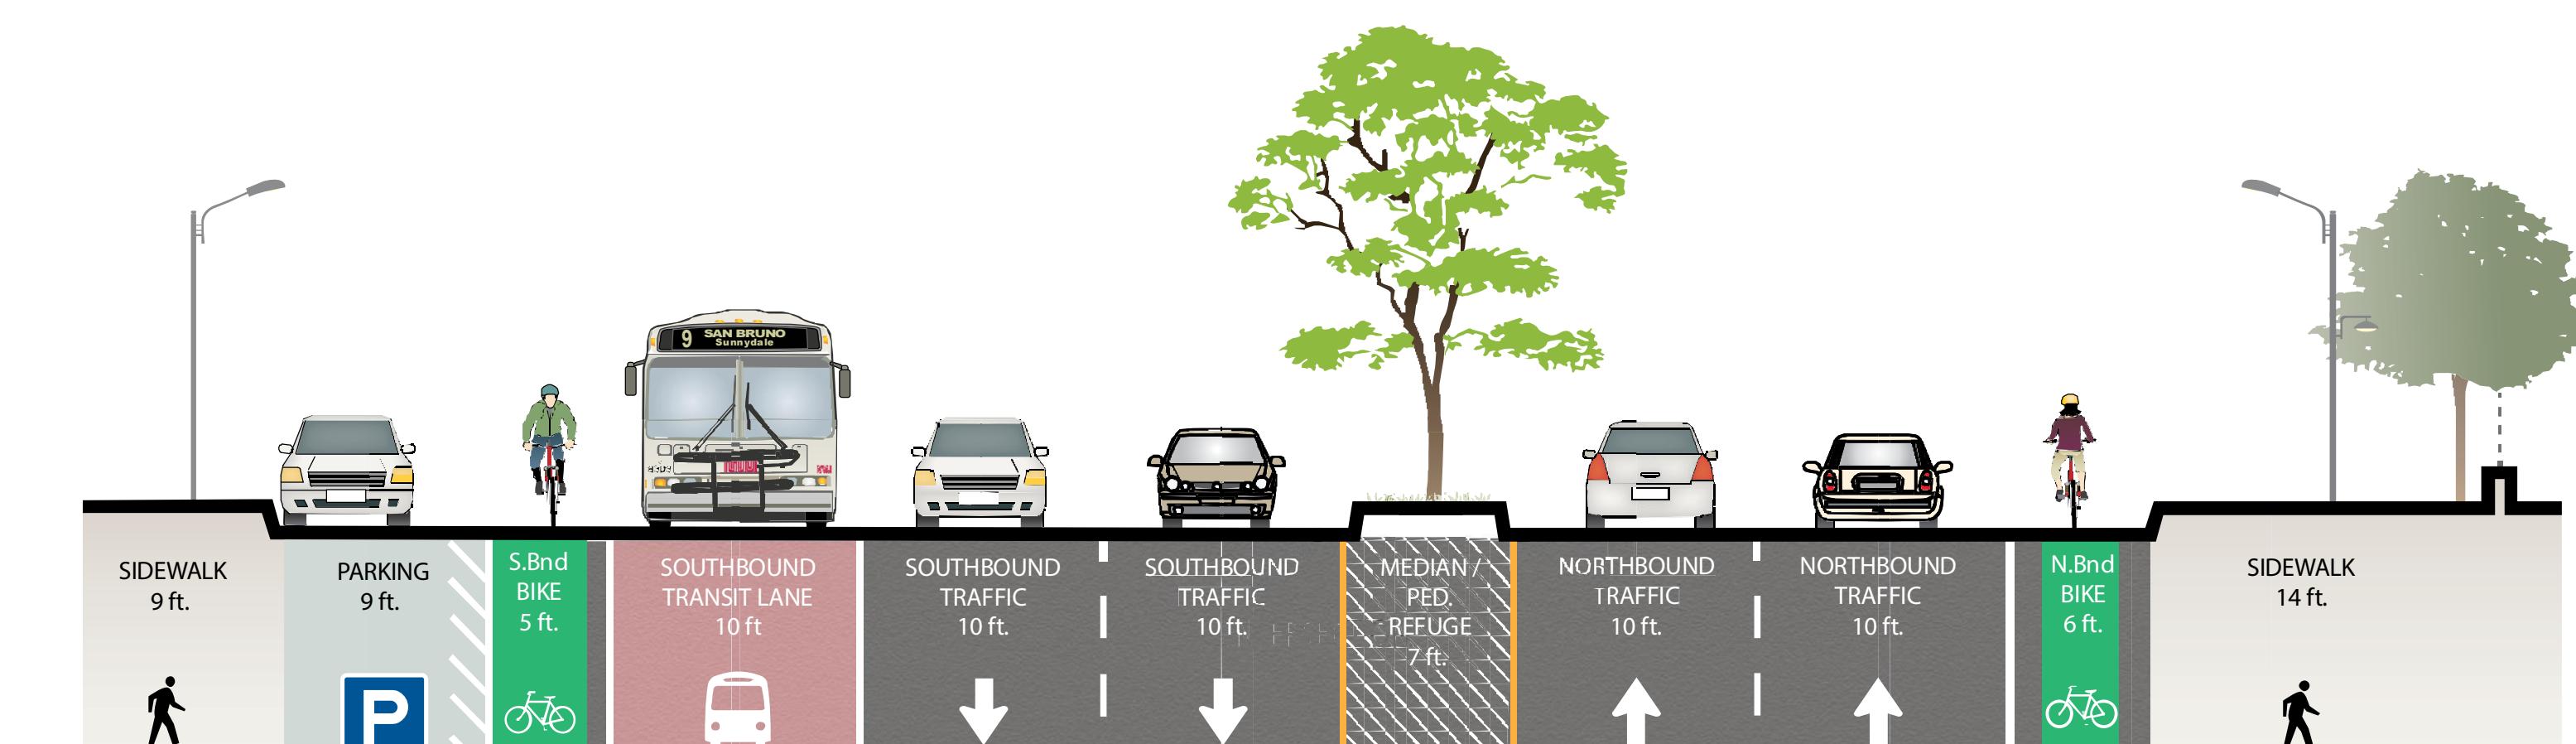

MIDBLOCK

POTRERO STREETSCAPE IMPROVEMENTS

SECTION ELEVATIONS - OPTION "A"



SEP 2013