



Parklet Proposal 754 Post Street


Project Sponsor
farm:table

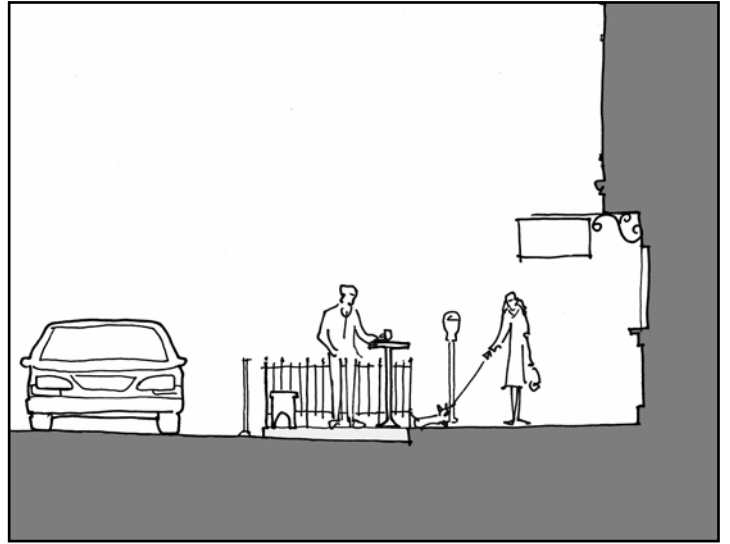

▲ Section

Site Plan ▼

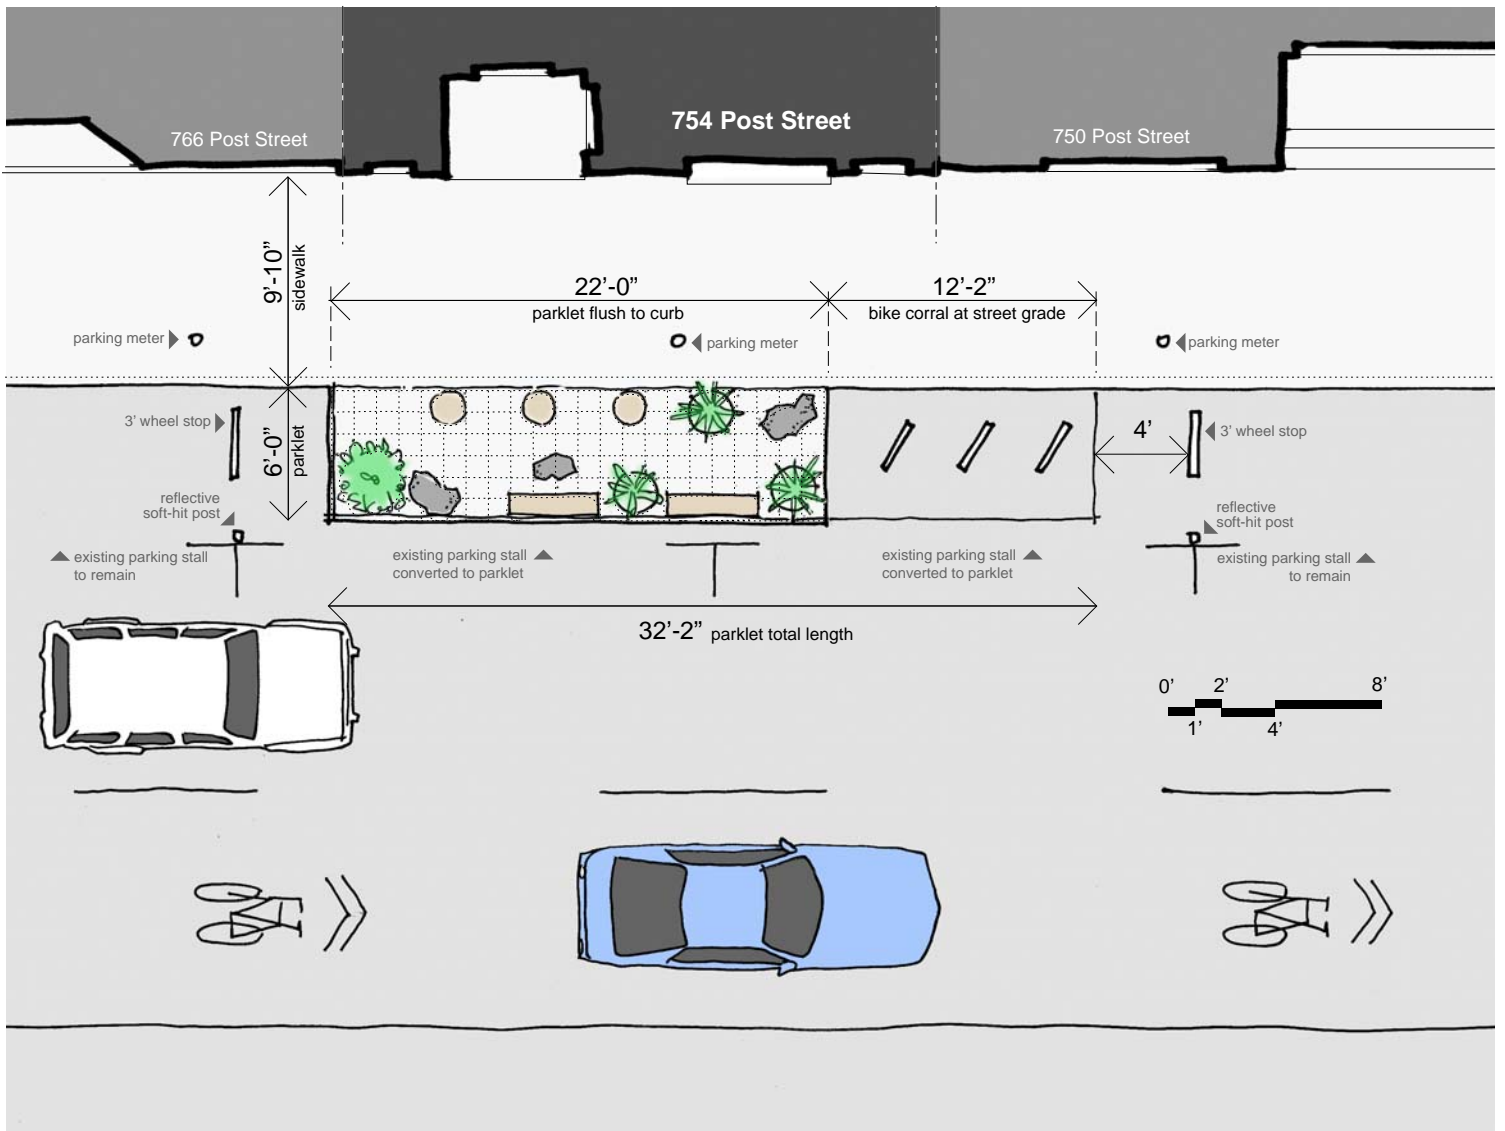

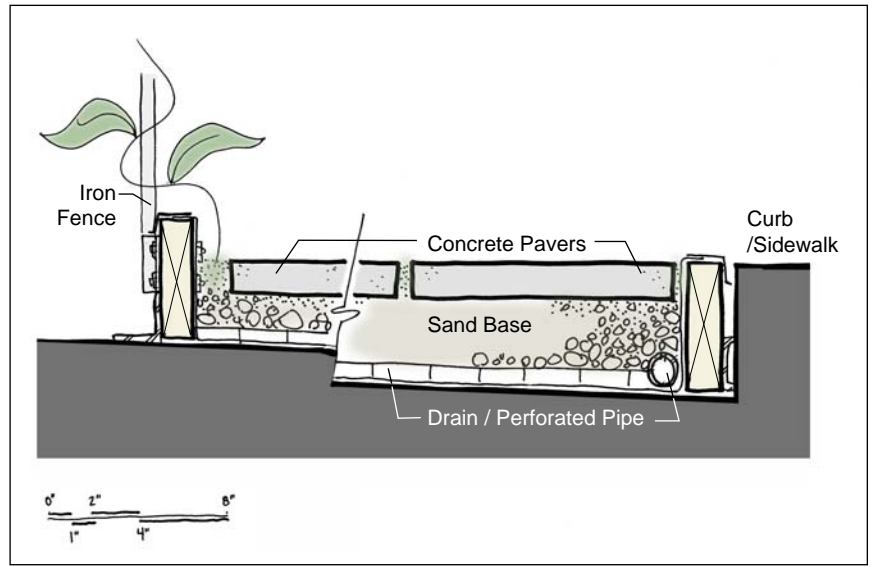

Concept/Materials ▲

▲ Section Detail

Parklet Plan Program ▼

