


# Option B: Road Diet 方案B: 縮減行車線

**TYPICAL BROADWAY STREET SECTION NEAR INTERSECTION, LOOKING EAST:**  
向東面看 (即海灣大橋), 一般百老匯街的截面圖:

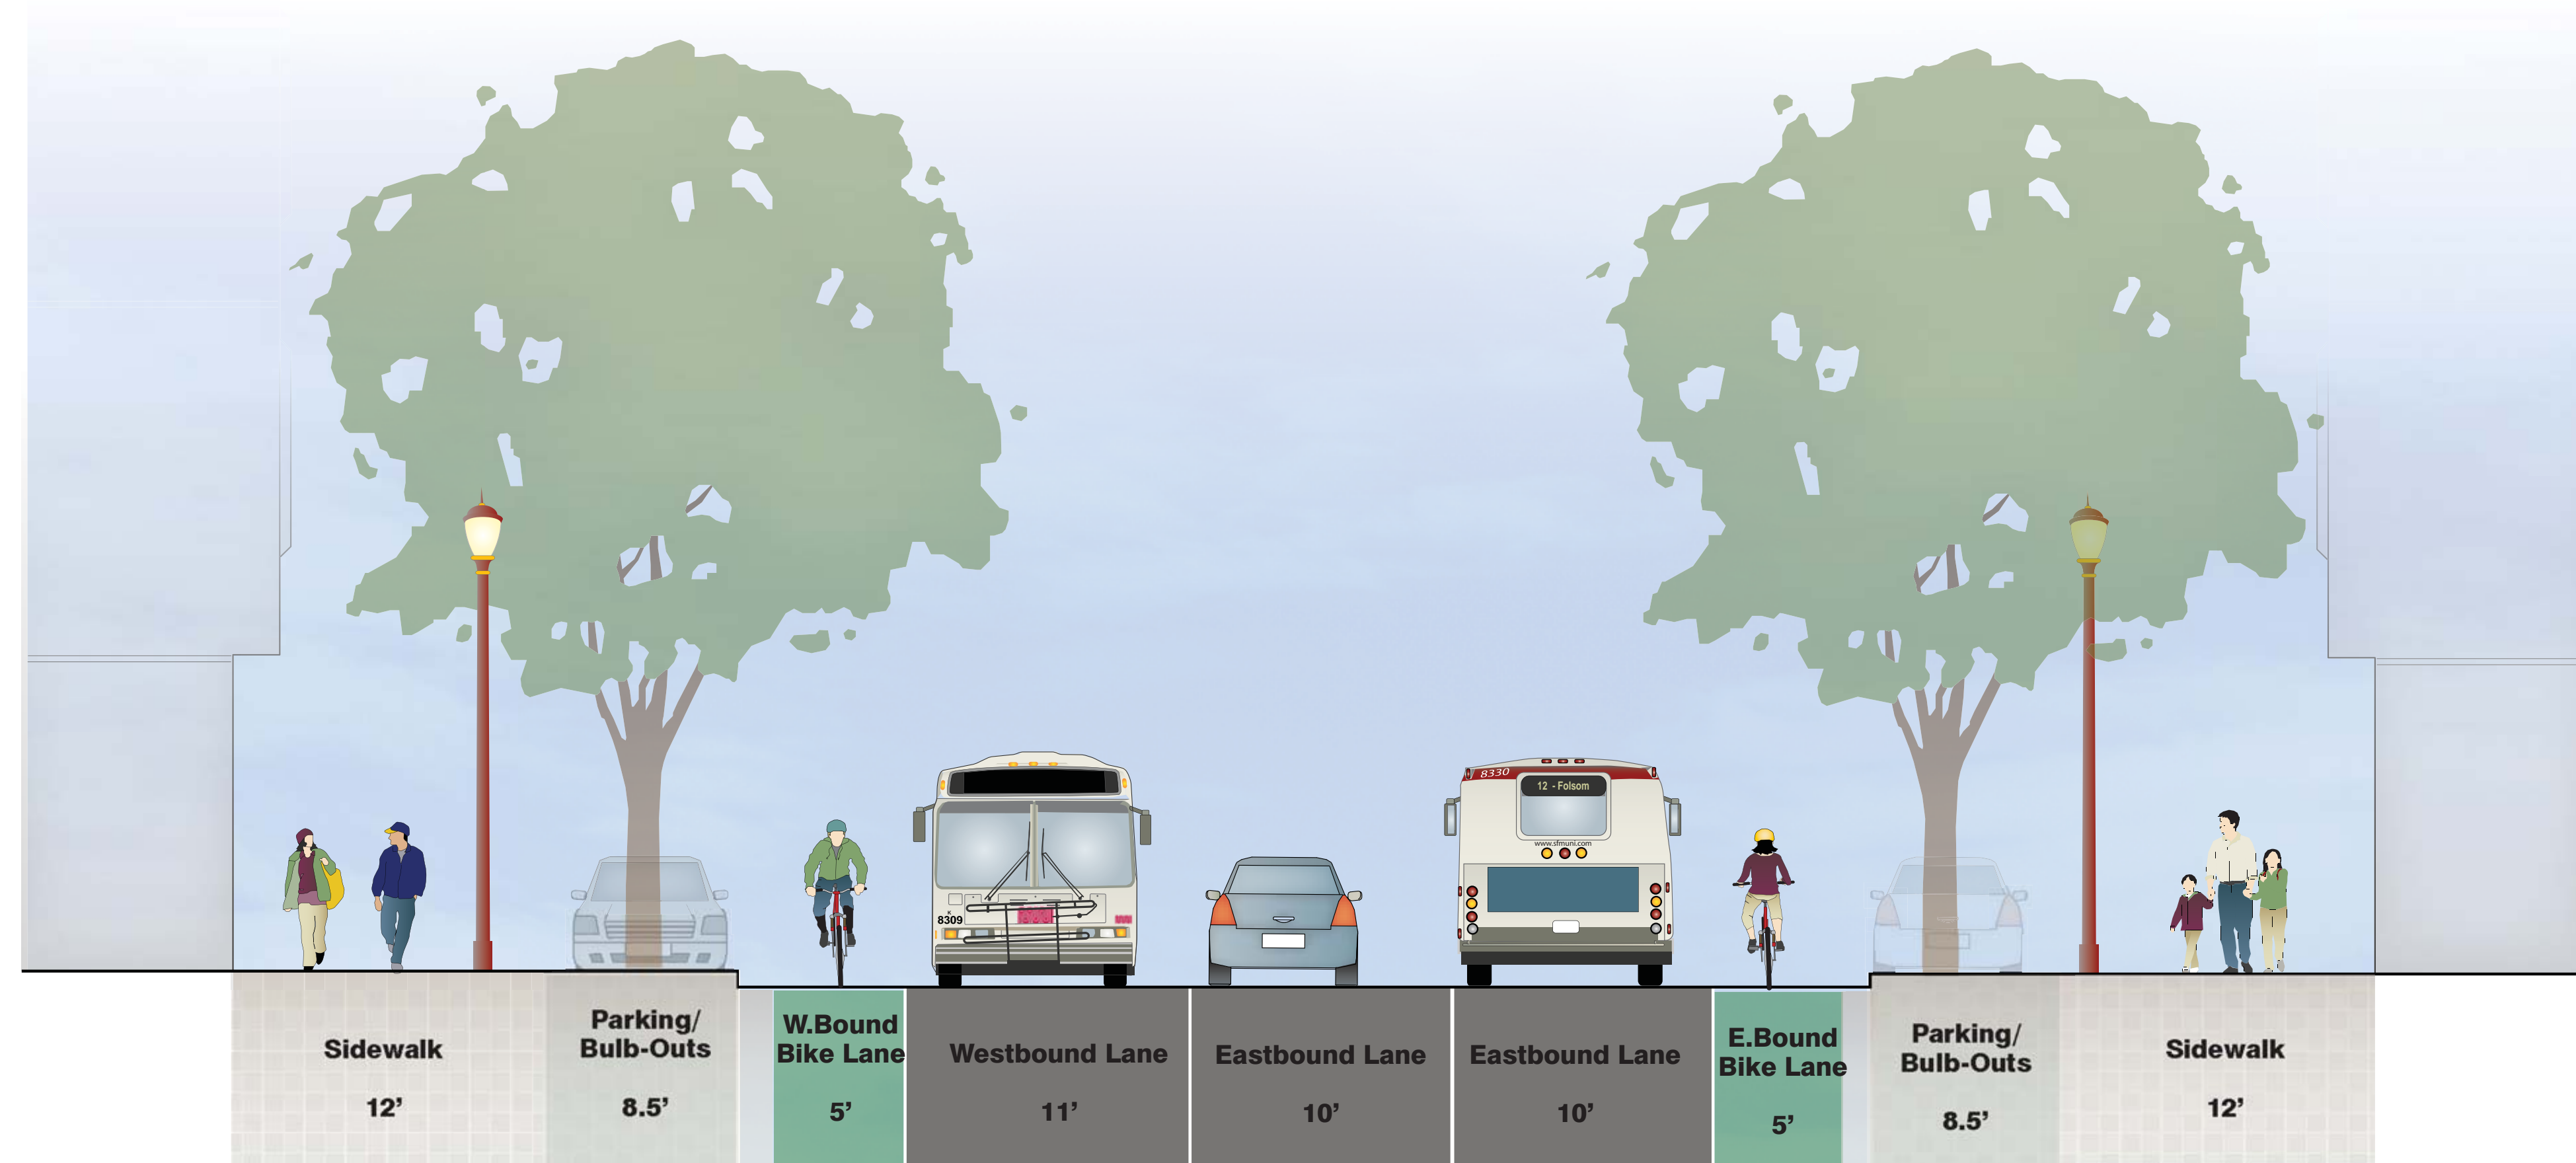

**CONCEPTUAL PLAN VIEW** (For illustrative purposes only, subject to revision pending further review/input)  
設計概念平面草圖:



**STREET LAYOUT SUMMARY:**

- Pedestrian Improvements:** Bulb-outs on both sides of street, Crosswalk Improvements, Street furnishings (lighting, benches, etc)
- Parking/Loading:** Parking/loading on both sides of the street
- Bike Improvements:** Bike lanes and bike parking
- Travel Lanes:** Two lanes eastbound, one lane westbound

*Details on lighting, street furnishings, and landscaping to be discussed at Workshop #3*

**方案 B 街道設計摘要**

- 改善行人道:** 加闊兩旁部份行人道、改善十字路口、街道設施 (照明, 長椅等)
- 泊車 / 上落貨:** 兩旁街道泊車 / 上落貨
- 改善單車行車線:** 單車線和單車泊車
- 行車線:** 開放兩條向東行車線和一條向西行車線

照明、街道設置和街景設計的詳情將在第3個講座討論

**MAP KEY/PRECEDENT PHOTOS: 設計樣本參考**

